


LATROBE COUNCIL

HAWLEY ESPLANADE SHARED PATH

DRAWING INDEX	
DWG No.	SHEET TITLE
C00	COVER PAGE AND DRAWING INDEX
C02	PLAN INDEX AND LEGEND
C10	PLAN - SHEET 01 OF 07
C11	PLAN - SHEET 02 OF 07
C12	PLAN - SHEET 03 OF 07
C13	PLAN - SHEET 04 OF 07
C14	PLAN - SHEET 05 OF 07
C15	PLAN - SHEET 06 OF 07
C16	PLAN - SHEET 07 OF 07


PRELIMINARY
NOT for construction


Amendments:	Approved: ----	 LATROBE COUNCIL Phone: (03) 6426 4444 170 Gilbert Street, Latrobe Council@Latrobe.tas.gov.au	Project: HAWLEY ESPLANADE SHARED PATH			
----	Sign:		Title: COVER PAGE AND DRAWING INDEX			
	Date: ----		Scale : N/A	Drg No: C00	Sheet: ----	WO # : 10000590
		Designer: JEF	Date: ----	Rev: 04	Project # : ----	




NOTES
 1. FINAL ALIGNMENT SUBJECT TO APPROVALS, SURVEYS AND FINAL DESIGN.


LEGEND

 2.5m WIDE SHARED PATH - ELEVATED WALKWAY/EXPOSED AGGREGATE CONCRETE FINISH.

 EXAMPLE OF EXPOSED AGGREGATE CONCRETE FINISH - NORTHDOWN EXPOSED.


NOTE: FINISH MAY DIFFER SLIGHTLY FROM THE SAMPLE SHOWN.

 PATH CLEARANCE (0.5m FROM EDGE OF PATH AS SHOWN)

 JUNE 2021 PATH ALIGNMENT (VERSION 3)


PRELIMINARY
NOT for construction

Amendments:	Approved: ----
----	Sign:
	Date: ----

 **LATROBE COUNCIL**

Phone: (03) 6426 4444
 170 Gilbert Street,
 Latrobe
 Council@Latrobe.tas.gov.au

Project: HAWLEY ESPLANADE SHARED PATH			
Title: PLAN INDEX AND LEGEND			
Scale : 1:3000	Drg No: C02	Sheet: ----	WO # : 10000590
Designer: JEF	Date: ----	Rev: 04	Project # : ----

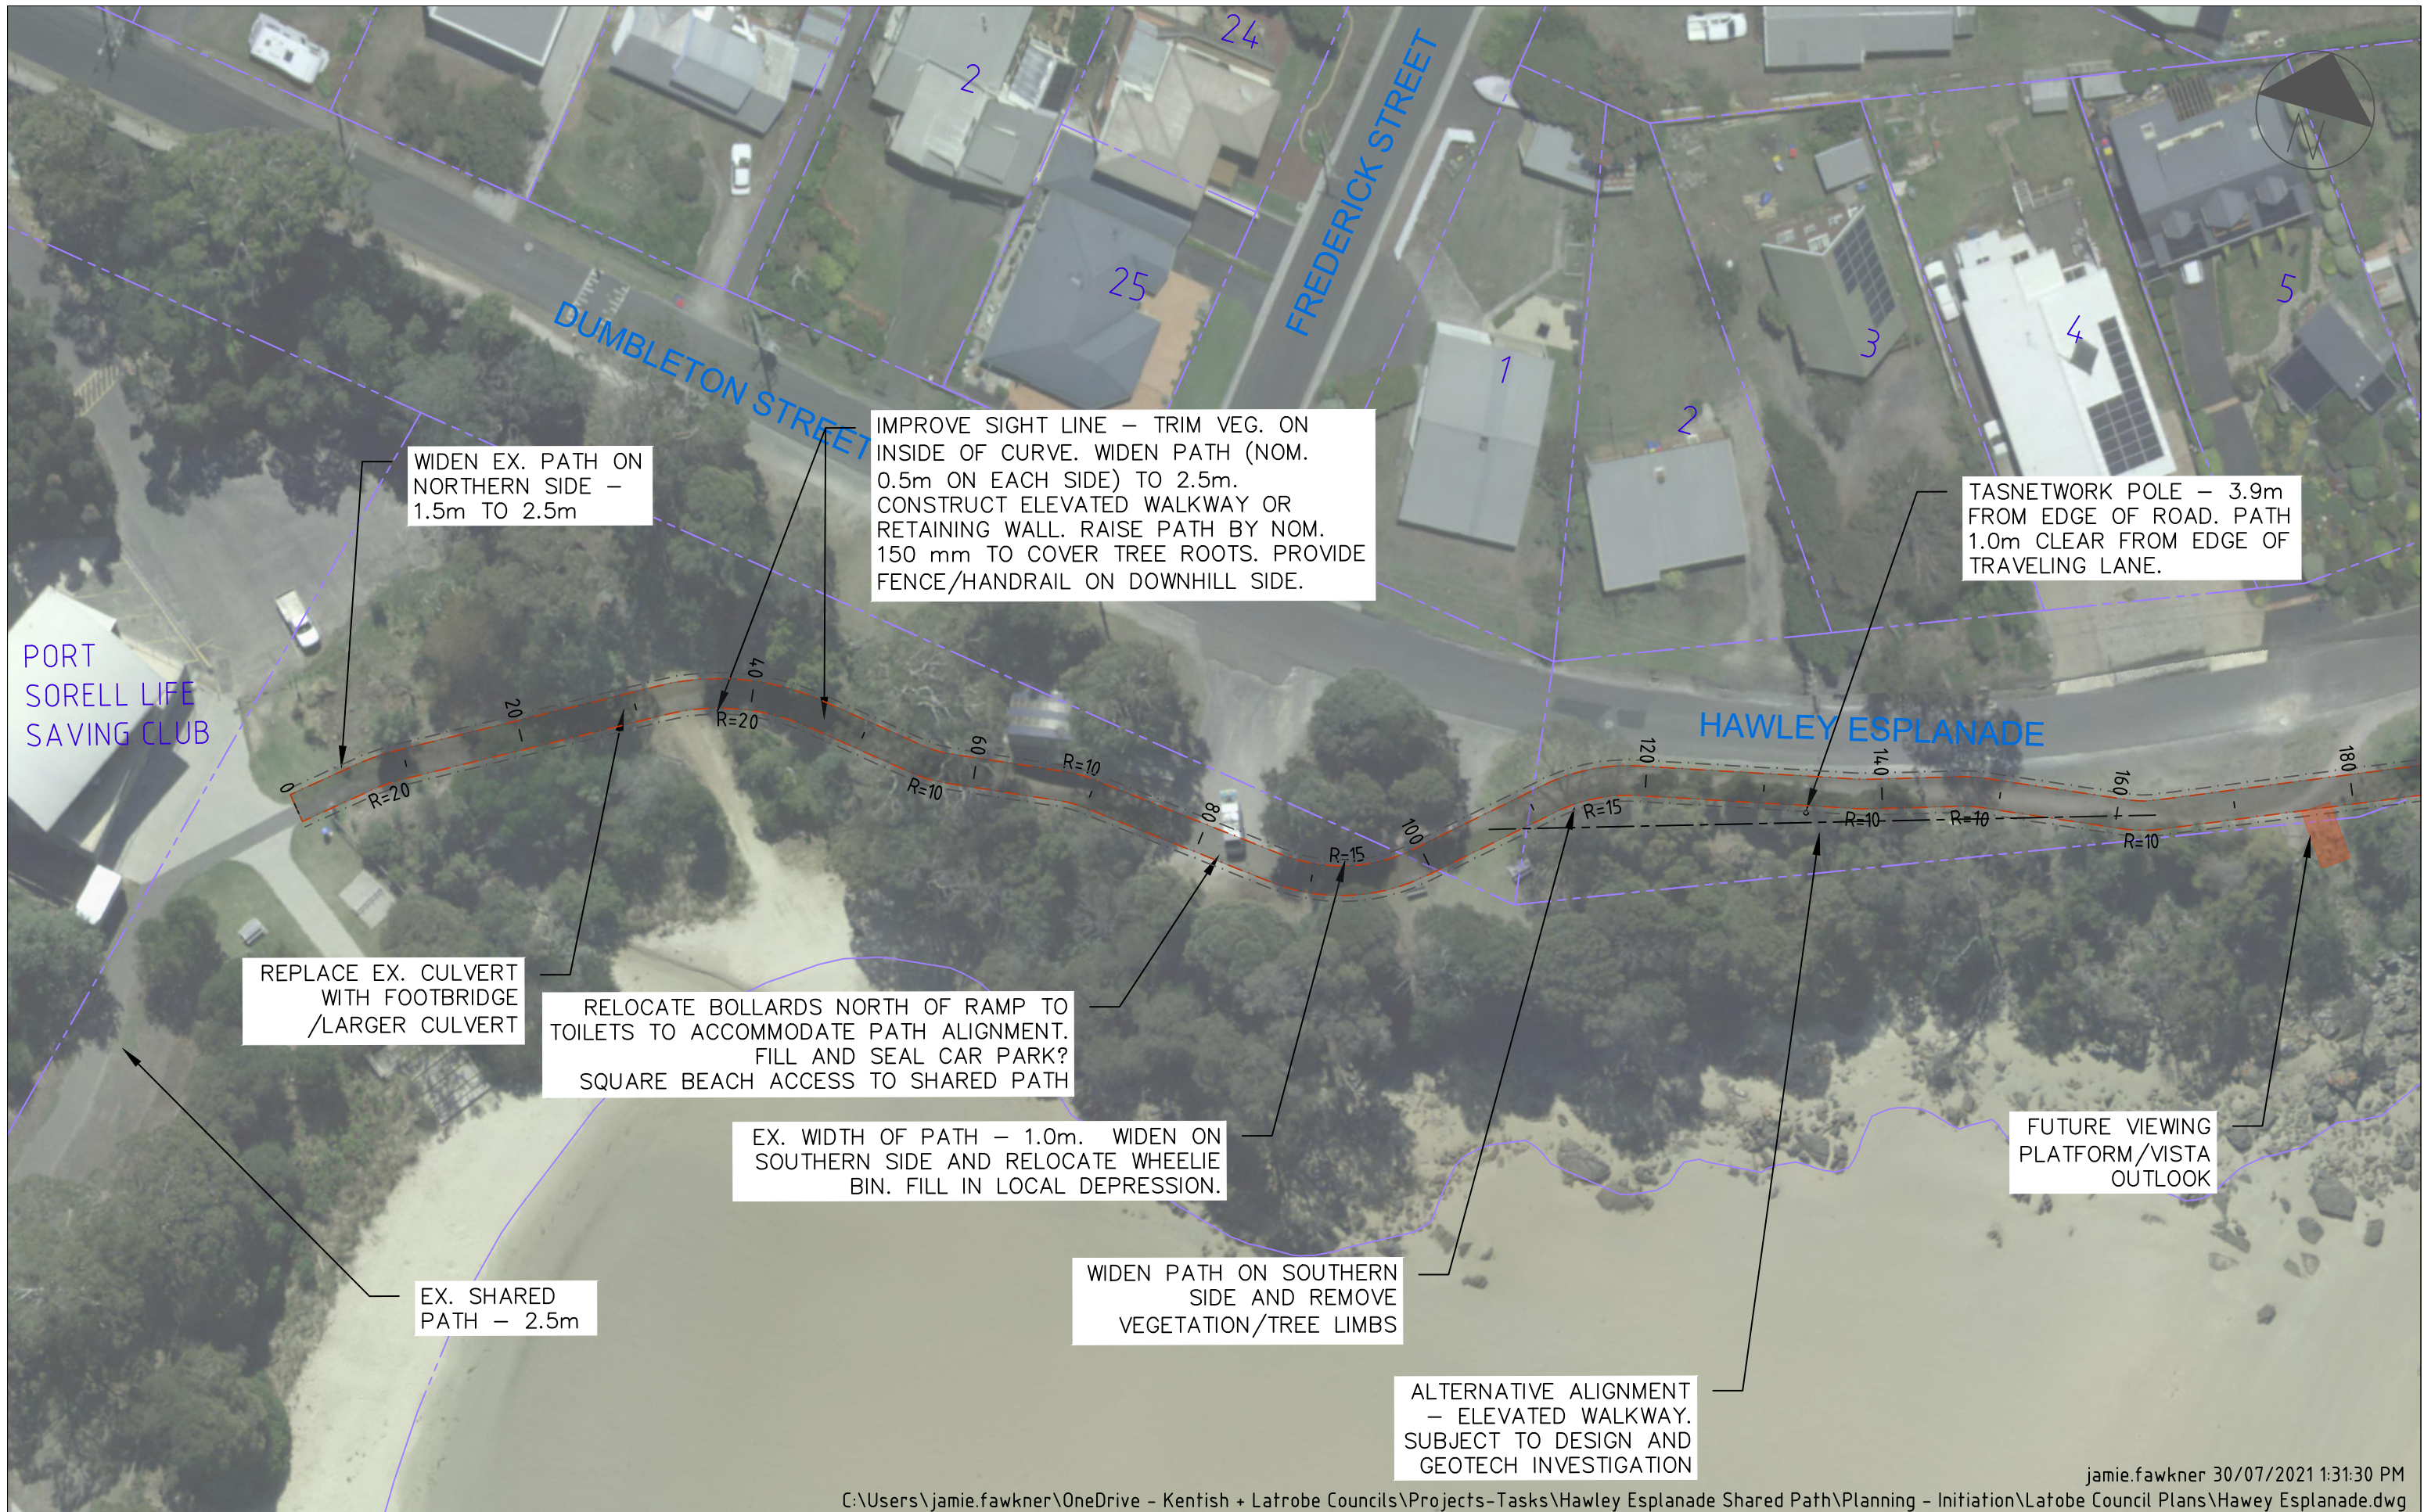


jamie.fawkner 30/07/2021 1:31:30 PM

C:\Users\jamie.fawkner\OneDrive - Kentish + Latrobe Councils\Projects-Tasks\Hawley Esplanade Shared Path\Planning - Initiation\Latrobe Council Plans\Hawley Esplanade.dwg

PRELIMINARY
NOT for construction

Amendments:	Approved: ----
----	Sign:
	Date: ----

LATROBE COUNCIL



Phone: (03) 6426 4444
170 Gilbert Street,
Latrobe
Council@Latrobe.tas.gov.au


Project: HAWLEY ESPLANADE SHARED PATH			
Title: PLAN - SHEET 01 OF 07			
Scale : 1:500	Drg No: C10	Sheet: 1	WO # : 10000590
Designer: JEF	Date: ----	Rev: 04	Project # : ----




jamie.fawkner 30/07/2021 1:31:30 PM
 C:\Users\jamie.fawkner\OneDrive - Kentish + Latrobe Councils\Projects-Tasks\Hawley Esplanade Shared Path\Planning - Initiation\Latrobe Council Plans\Hawley Esplanade.dwg

PRELIMINARY
NOT for construction

Amendments:	Approved: ----
----	Sign:
	Date: ----

LATROBE COUNCIL

 Phone: (03) 6426 4444
 170 Gilbert Street,
 Latrobe
 Council@Latrobe.tas.gov.au

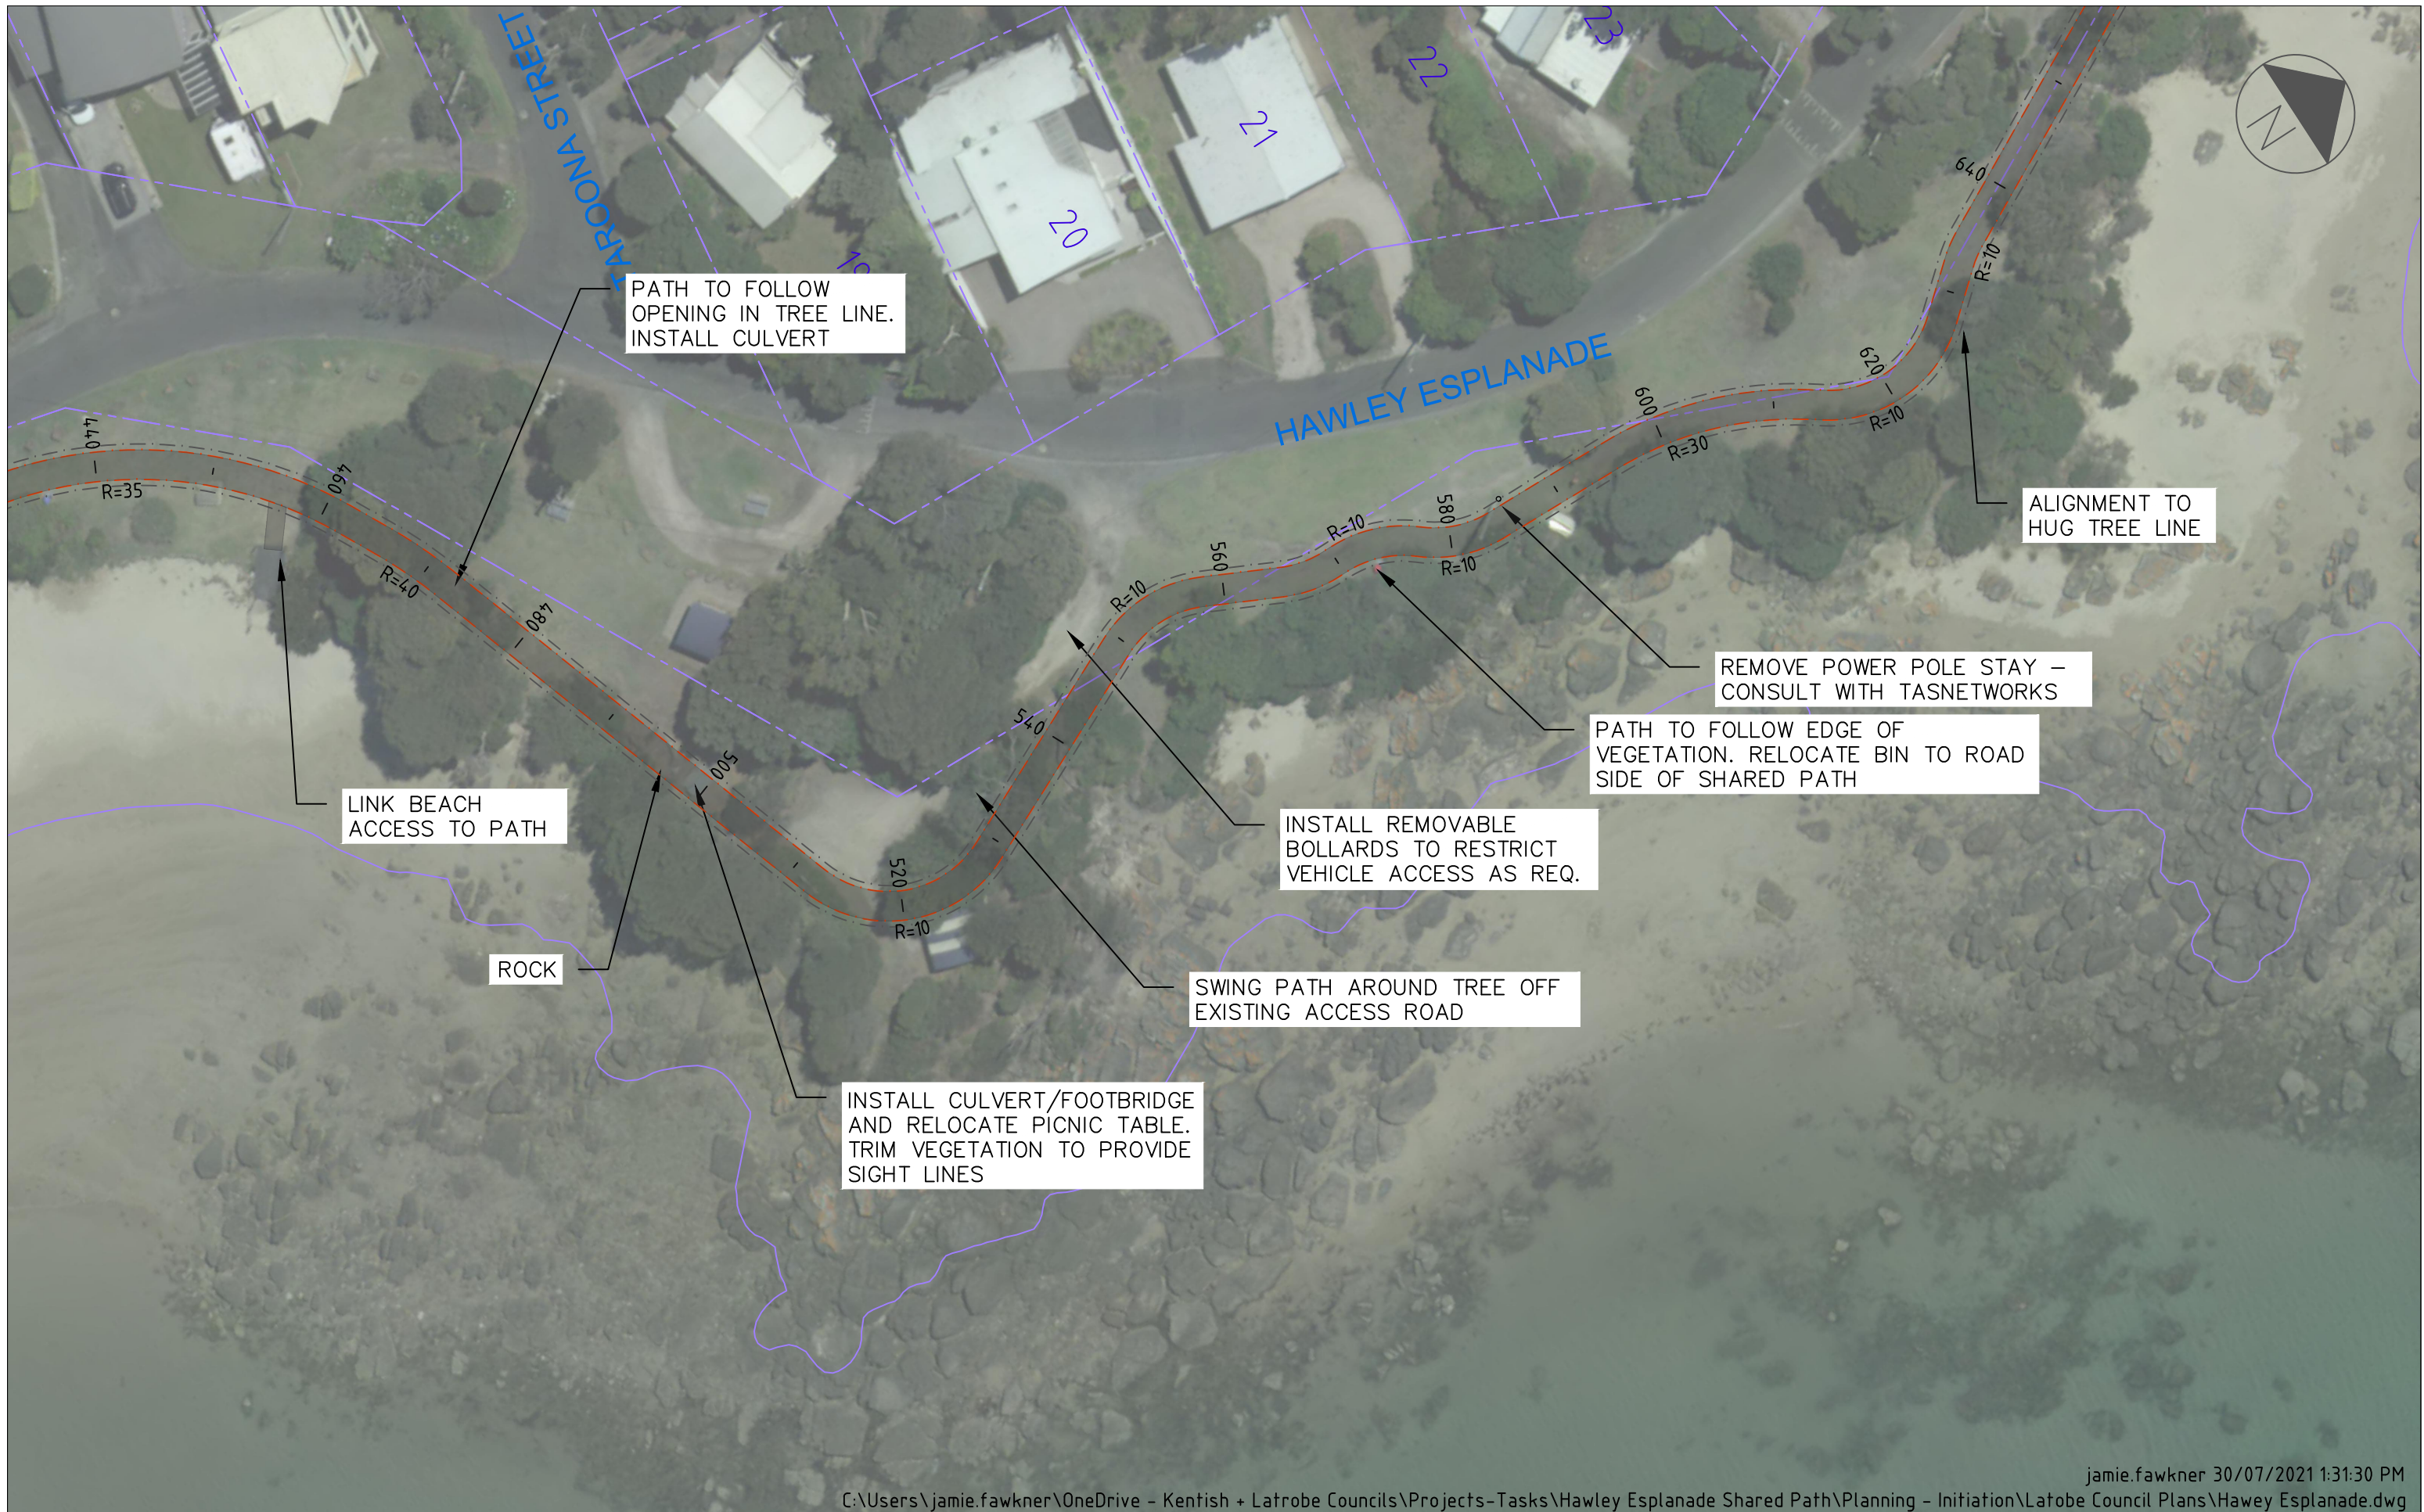Project: HAWLEY ESPLANADE SHARED PATH			
Title: PLAN - SHEET 02 OF 07			
Scale : 1:500	Drg No: C11	Sheet: 2	WO # : 10000590
Designer: JEF	Date: ----	Rev: 04	Project # : ----




jamie.fawkner 30/07/2021 1:31:30 PM

C:\Users\jamie.fawkner\OneDrive - Kentish + Latrobe Councils\Projects-Tasks\Hawley Esplanade Shared Path\Planning - Initiation\Latrobe Council Plans\Hawley Esplanade.dwg

PRELIMINARY
NOT for construction

Amendments:	Approved: ----
----	Sign:
	Date: ----

LATROBE COUNCIL

 Phone: (03) 6426 4444
 170 Gilbert Street,
 Latrobe
 Council@Latrobe.tas.gov.au


Project: HAWLEY ESPLANADE SHARED PATH			
Title: PLAN - SHEET 03 OF 07			
Scale : 1:500	Drg No: C12	Sheet: 3	WO # : 10000590
Designer: JEF	Date: ----	Rev: 04	Project # : ----



jamie.fawkner 30/07/2021 1:31:30 PM
 C:\Users\jamie.fawkner\OneDrive - Kentish + Latrobe Councils\Projects-Tasks\Hawley Esplanade Shared Path\Planning - Initiation\Latrobe Council Plans\Hawley Esplanade.dwg

PRELIMINARY
NOT for construction

Amendments:	Approved: ----
----	Sign:
	Date: ----

LATROBE COUNCIL

 Phone: (03) 6426 4444
 170 Gilbert Street,
 Latrobe
 Council@Latrobe.tas.gov.au

Project: HAWLEY ESPLANADE SHARED PATH			
Title: PLAN - SHEET 04 OF 07			
Scale : 1:500	Drg No: C13	Sheet: 4	WO # : 10000590
Designer: JEF	Date: ----	Rev: 04	Project # : ----




jamie.fawkner 30/07/2021 1:31:30 PM

C:\Users\jamie.fawkner\OneDrive - Kentish + Latrobe Councils\Projects-Tasks\Hawley Esplanade Shared Path\Planning - Initiation\Latrobe Council Plans\Hawley Esplanade.dwg

PRELIMINARY
NOT for construction

Amendments:	Approved: ----
----	Sign:
	Date: ----

LATROBE COUNCIL

 Phone: (03) 6426 4444
 170 Gilbert Street,
 Latrobe
 Council@Latrobe.tas.gov.au

Project: HAWLEY ESPLANADE SHARED PATH			
Title: PLAN - SHEET 05 OF 07			
Scale : 1:500	Drg No: C14	Sheet: 5	WO # : 10000590
Designer: JEF	Date: ----	Rev: 04	Project # : ----



jamie.fawkner 30/07/2021 1:31:30 PM


C:\Users\jamie.fawkner\OneDrive - Kentish + Latrobe Councils\Projects-Tasks\Hawley Esplanade Shared Path\Planning - Initiation\Latrobe Council Plans\Hawley Esplanade.dwg

PRELIMINARY
NOT for construction

Amendments:

Approved: ----
Sign:
Date: ----

LATROBE COUNCIL



Phone: (03) 6426 4444
170 Gilbert Street,
Latrobe
Council@latrobe.tas.gov.au


Project: HAWLEY ESPLANADE SHARED PATH			
Title: PLAN - SHEET 06 OF 07			
Scale : 1:500	Drg No: C15	Sheet: 6	WO # : 10000590
Designer: JEF	Date: ----	Rev: 04	Project # : ----



jamie.fawkner 30/07/2021 1:31:30 PM
 C:\Users\jamie.fawkner\OneDrive - Kentish + Latrobe Councils\Projects-Tasks\Hawley Esplanade Shared Path\Planning - Initiation\Latrobe Council Plans\Hawley Esplanade.dwg

PRELIMINARY
NOT for construction

Amendments:	Approved: ----
----	Sign:
	Date: ----

LATROBE COUNCIL

 Phone: (03) 6426 4444
 170 Gilbert Street,
 Latrobe
 Council@latrobe.tas.gov.au

Project: HAWLEY ESPLANADE SHARED PATH			
Title: PLAN - SHEET 07 OF 07			
Scale : 1:500	Drg No: C16	Sheet: 7	WO # : 10000590
Designer: JEF	Date: ----	Rev: 04	Project # : ----